

OKEMOS ROAD BRIDGE
IMPROVEMENT PROJECT
ENVIRONMENTAL ASSESSMENT




FIGURE 1
ALTERNATIVE 1
RECONSTRUCT AND REHABILITATE BRIDGES
ON EXISTING ALIGNMENT



NOVEMBER 2018

LEGEND

- | | | | |
|---|---------------------------|---|----------------------------|
|  | PROPOSED BRIDGE WORK |  | PROPOSED SIDEWALK |
|  | PROPOSED ROADWAY |  | EXISTING SIDEWALK |
|  | PROPOSED PAVEMENT MARKING |  | EXISTING PEDESTRIAN BRIDGE |
|  | PROPOSED PAVEMENT MARKING |  | PARCEL BOUNDARY |

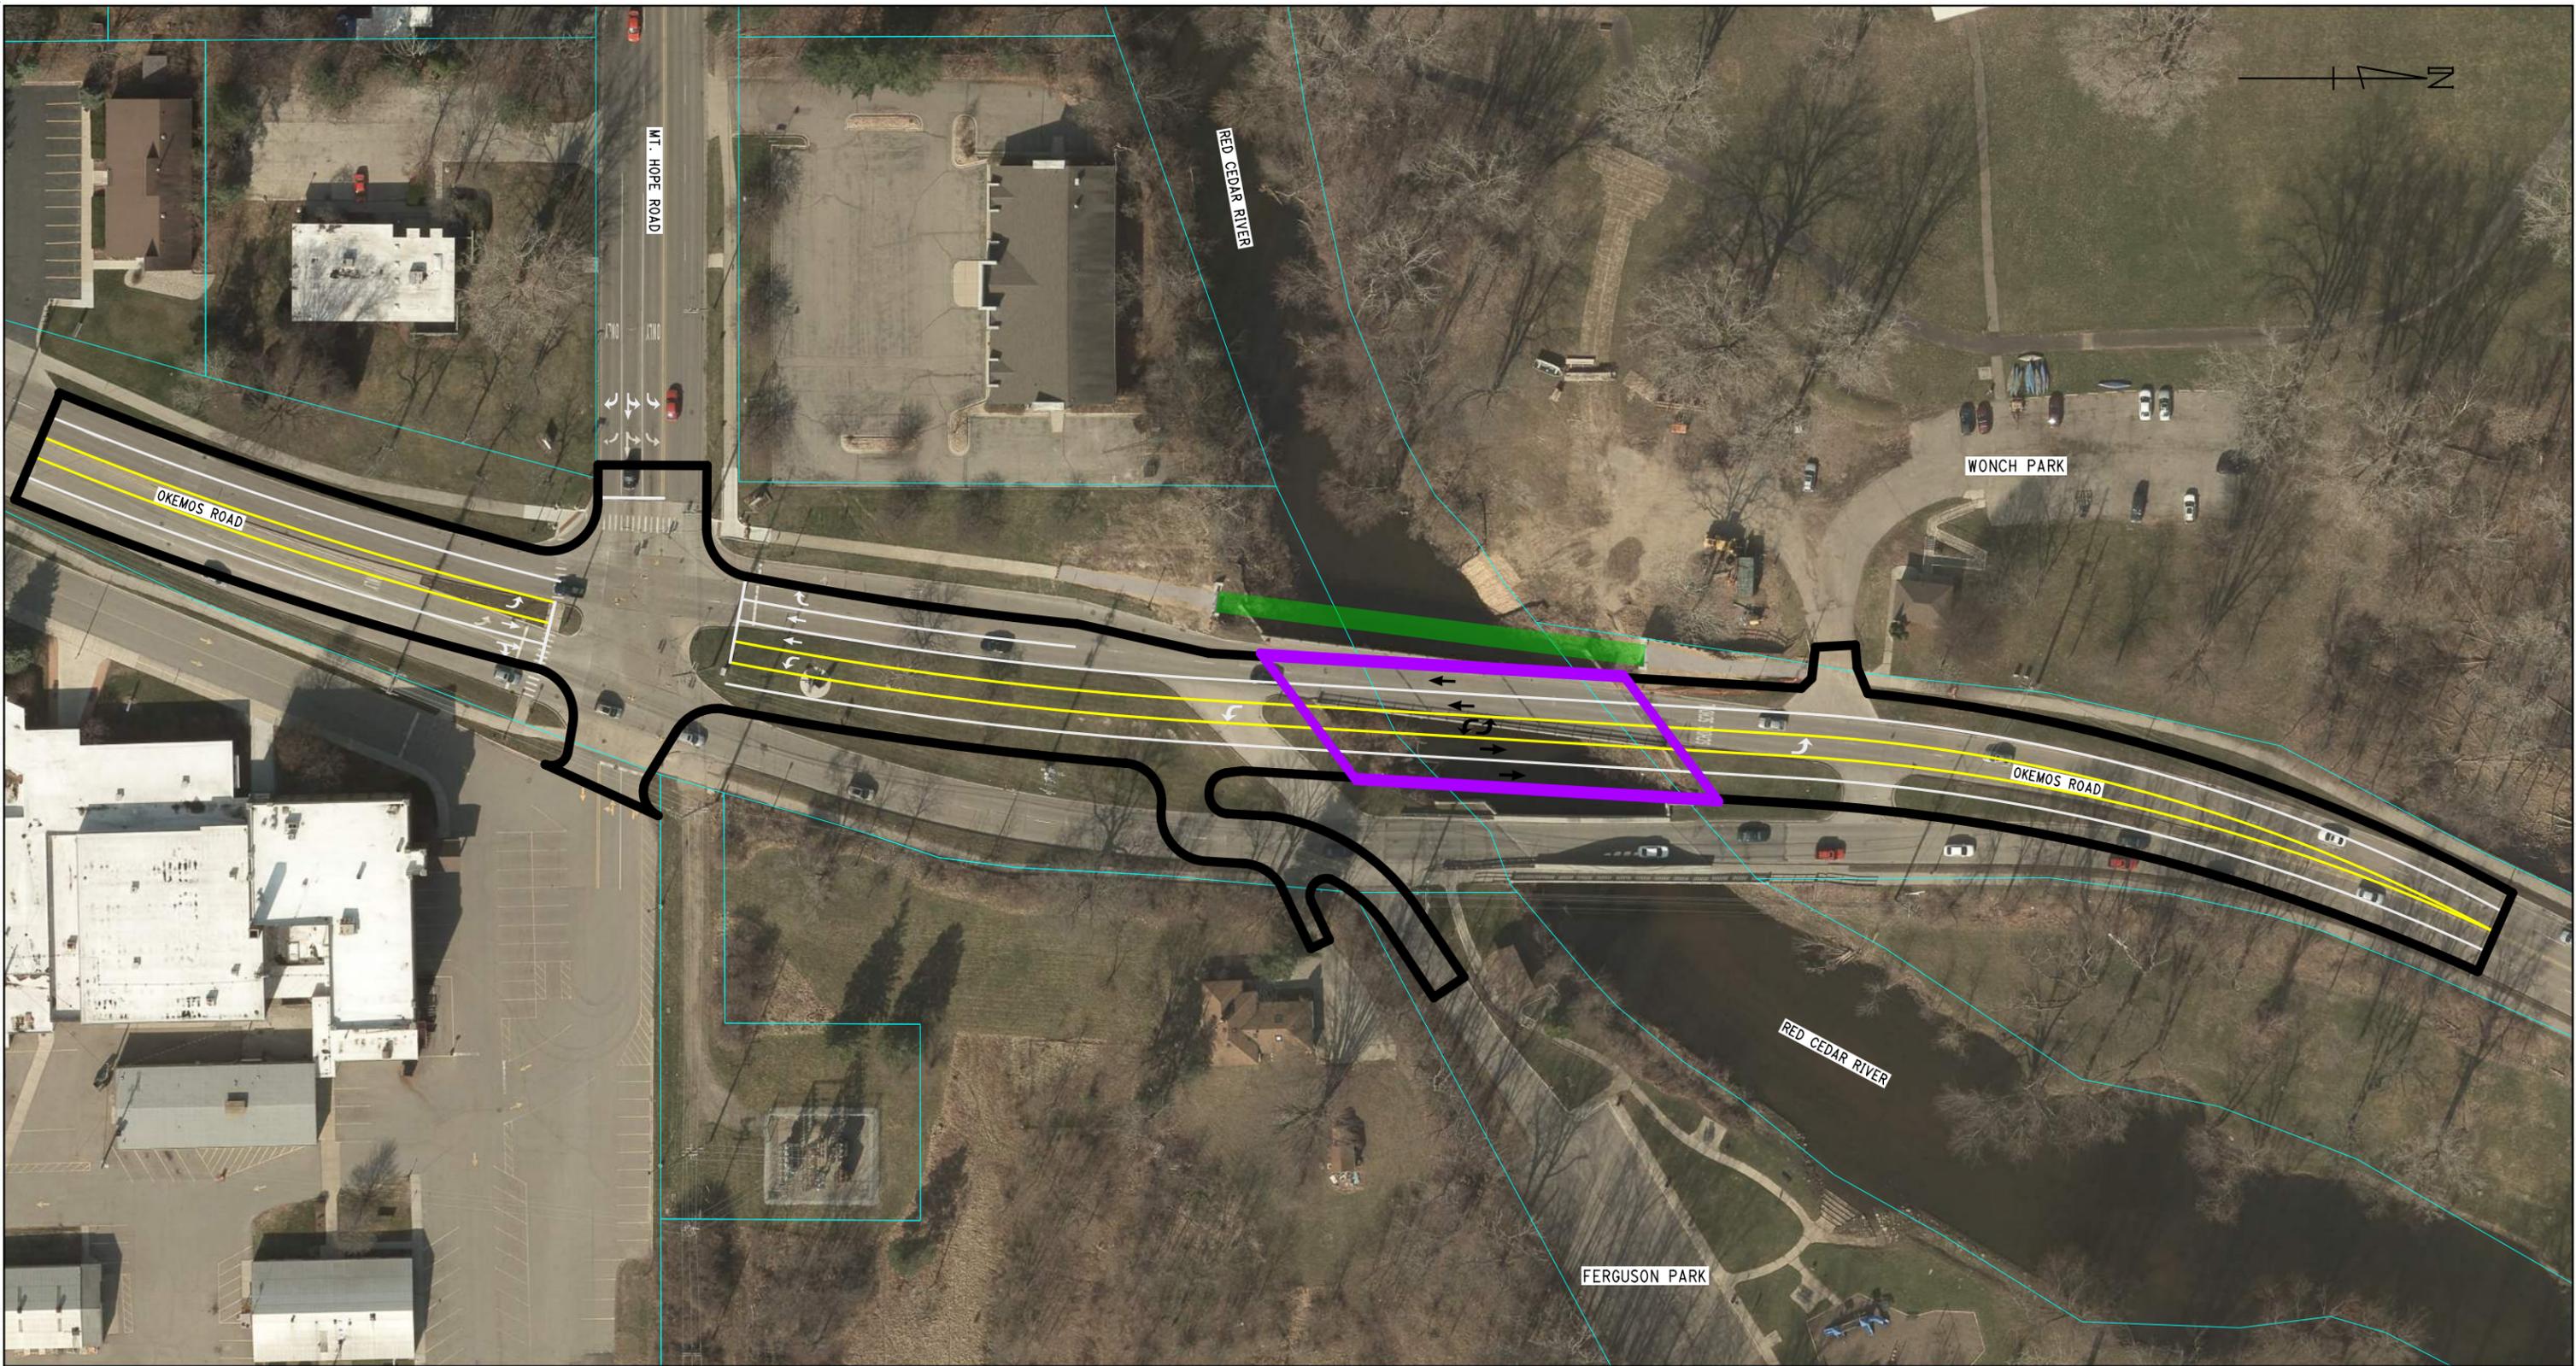

OKEMOS ROAD BRIDGE
IMPROVEMENT PROJECT
ENVIRONMENTAL ASSESSMENT

 



FIGURE 2
ALTERNATIVE 2
BUILD NEW BRIDGE ON NEW ALIGNMENT
(MAINTAIN HISTORICAL BRIDGE)



NOVEMBER 2018

LEGEND

- | | | | |
|---|---------------------------|---|----------------------------|
|  | PROPOSED BRIDGE WORK |  | PROPOSED SIDEWALK |
|  | PROPOSED ROADWAY |  | EXISTING SIDEWALK |
|  | PROPOSED PAVEMENT MARKING |  | EXISTING PEDESTRIAN BRIDGE |
|  | PROPOSED PAVEMENT MARKING |  | PARCEL BOUNDARY |

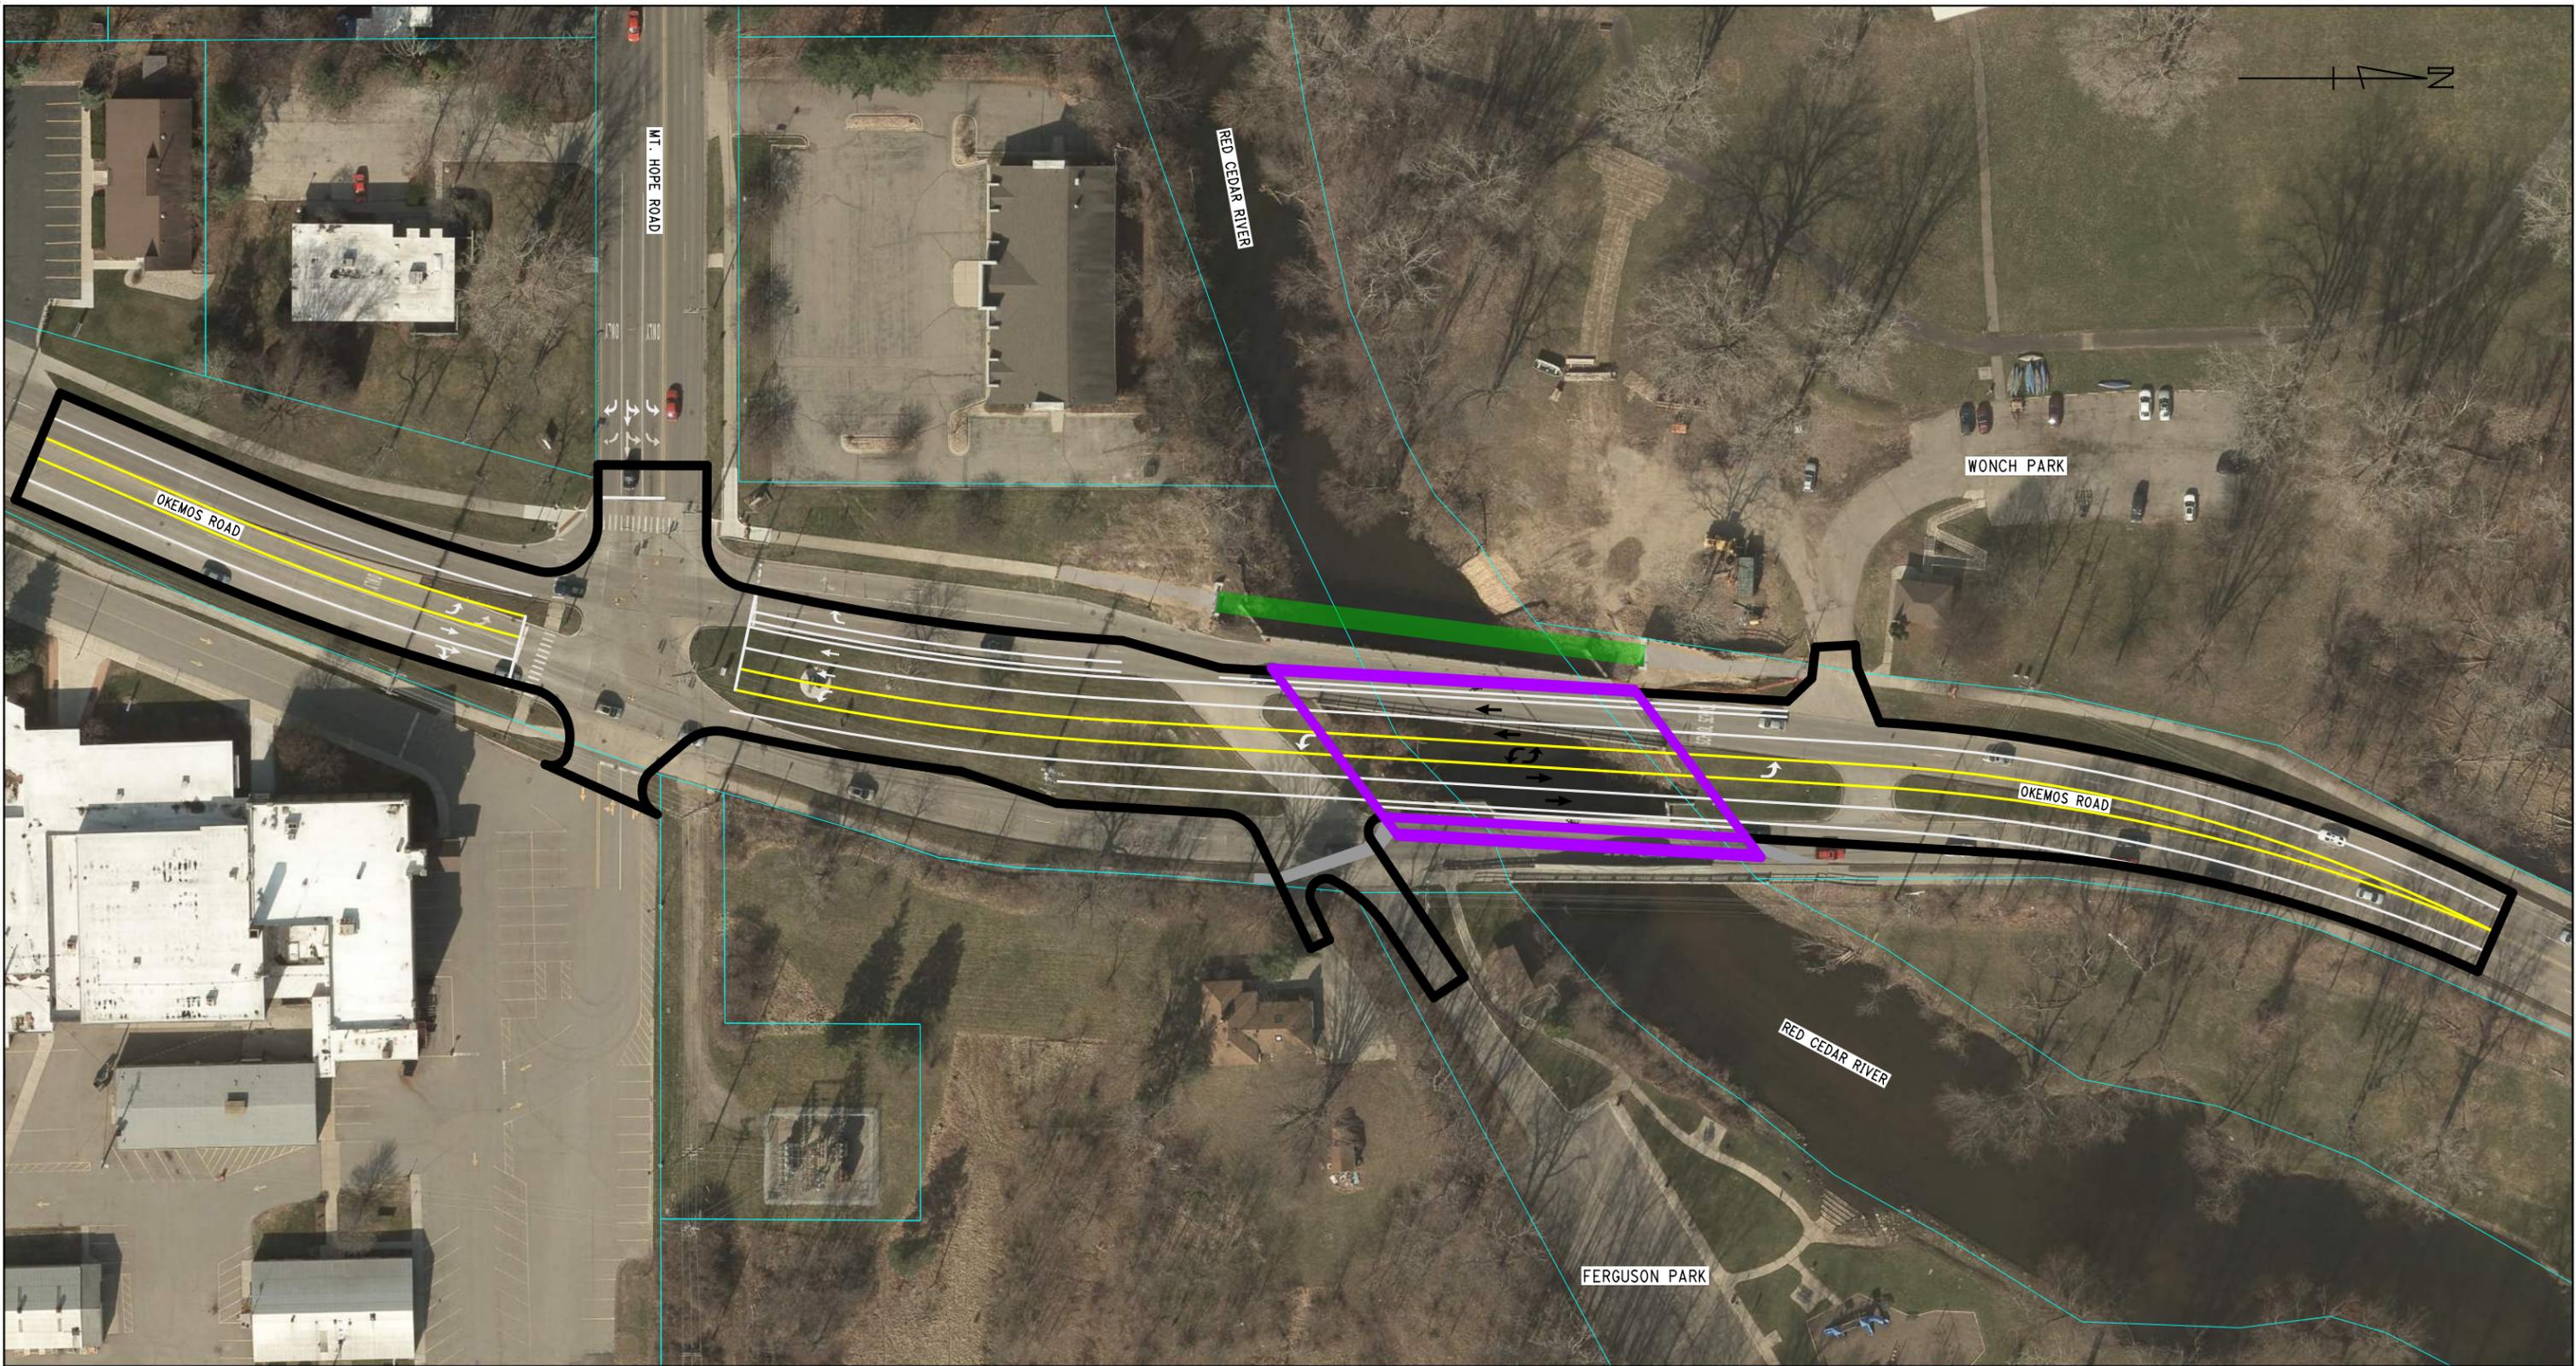

OKEMOS ROAD BRIDGE
IMPROVEMENT PROJECT
ENVIRONMENTAL ASSESSMENT




FIGURE 3
ALTERNATIVE 3
BUILD NEW BRIDGE ON NEW ALIGNMENT
(REMOVE HISTORICAL BRIDGE)




NOVEMBER 2018

LEGEND


- | | | | |
|---|---------------------------|---|----------------------------|
|  | PROPOSED BRIDGE WORK |  | PROPOSED SIDEWALK |
|  | PROPOSED ROADWAY |  | EXISTING SIDEWALK |
|  | PROPOSED PAVEMENT MARKING |  | EXISTING PEDESTRIAN BRIDGE |
|  | PROPOSED PAVEMENT MARKING |  | PARCEL BOUNDARY |

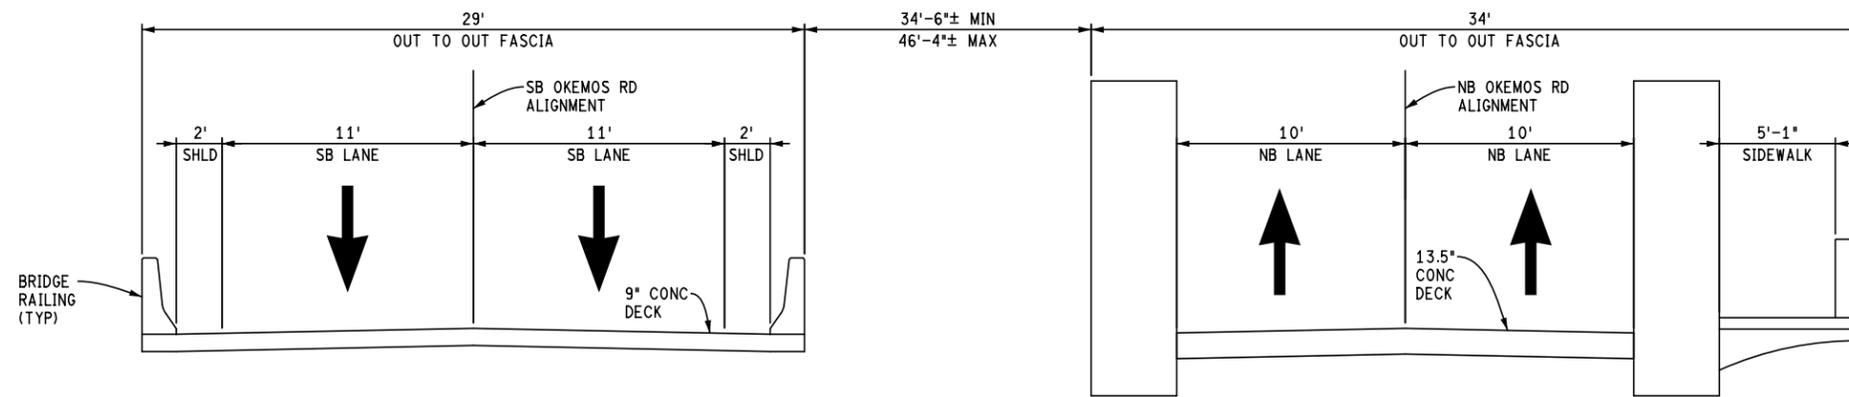

ALTERNATIVE 1
LOOKING NORTH

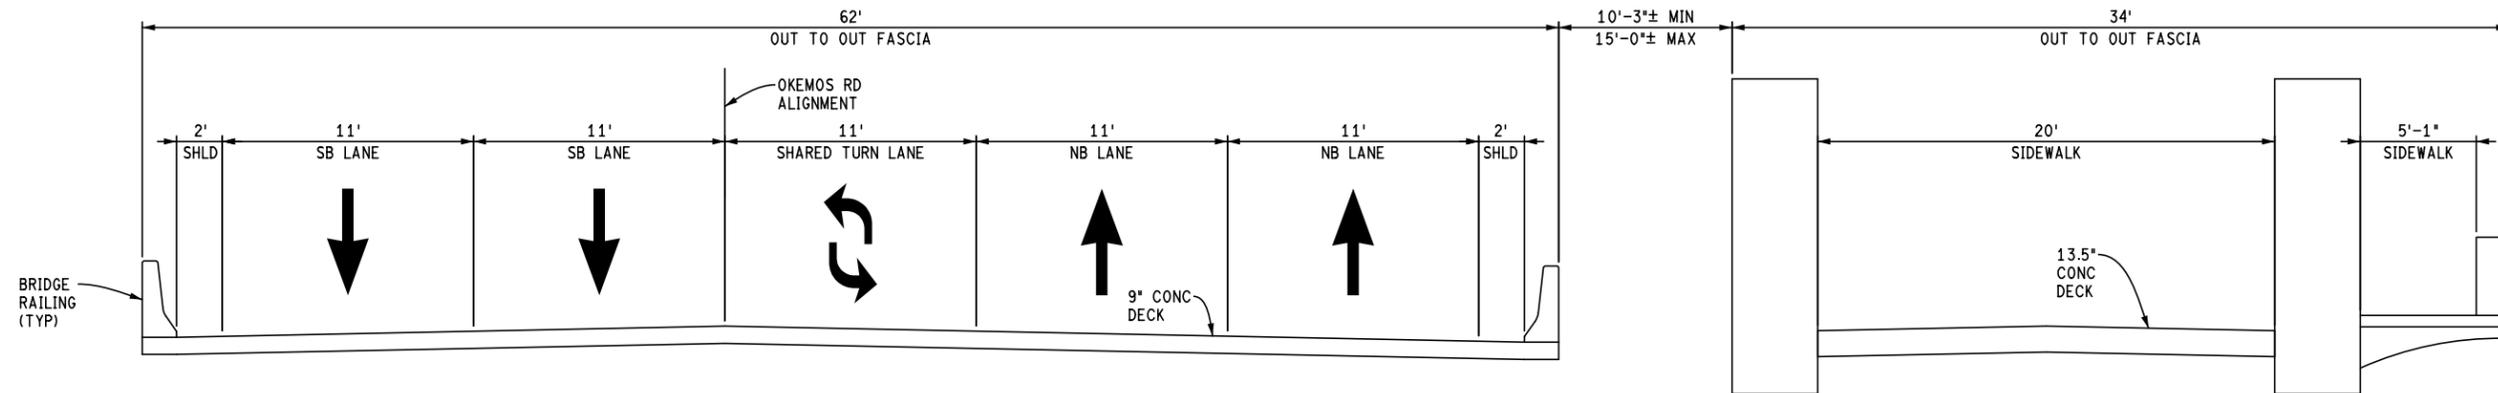

ALTERNATIVE 2
LOOKING NORTH

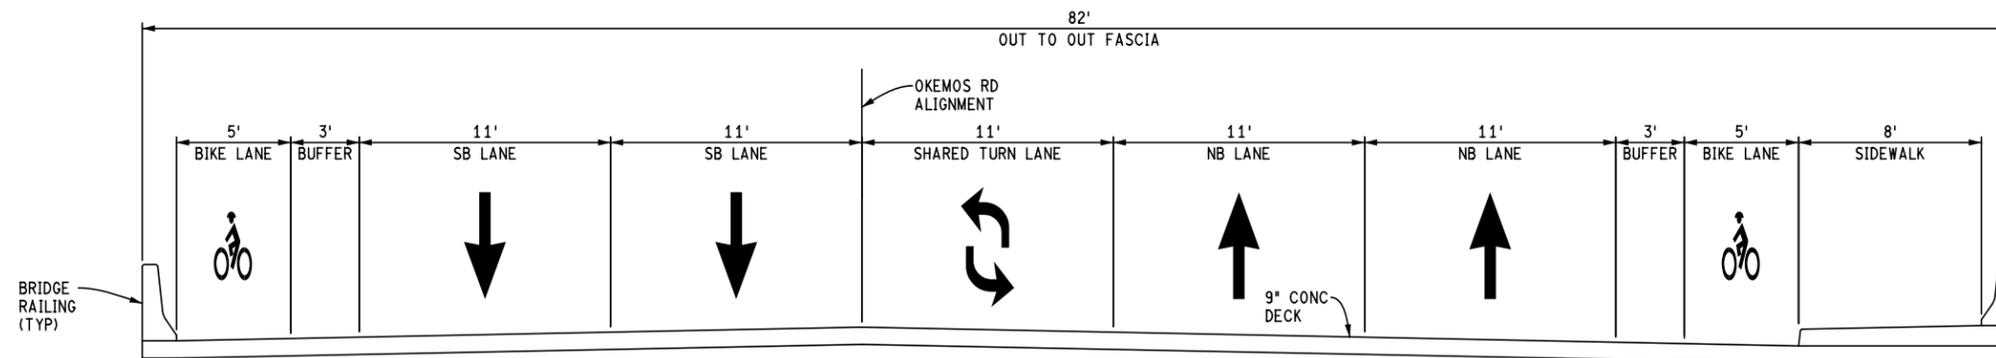

ALTERNATIVE 3
LOOKING NORTH

OKEMOS ROAD BRIDGE
IMPROVEMENT PROJECT
ENVIRONMENTAL ASSESSMENT



FIGURE 4
PROPOSED ALTERNATIVE CROSS SECTIONS



NOVEMBER 2018